


SECTION D-D
Scale: 1/2" = 1'-0"

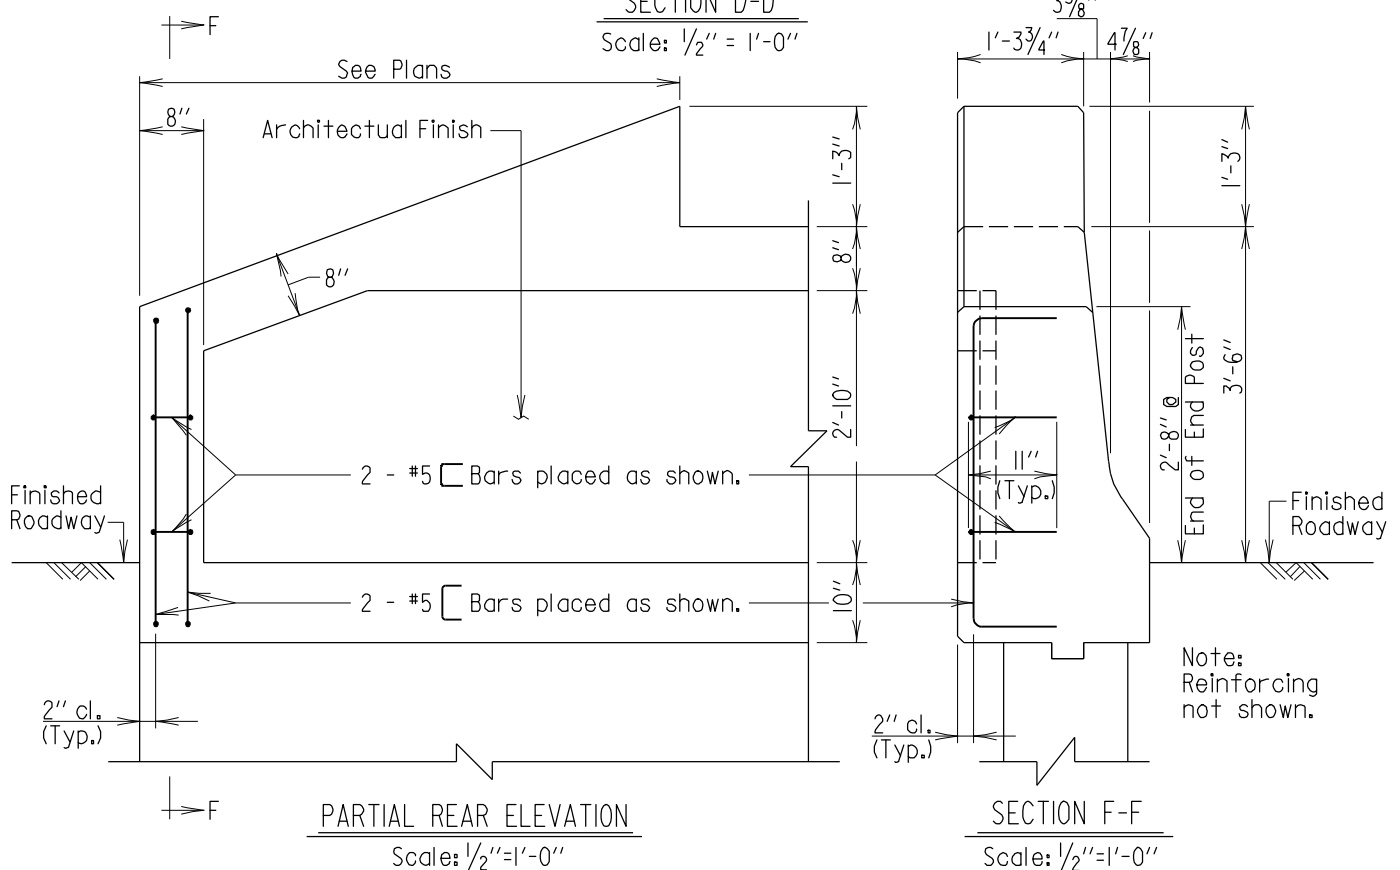

42" RECESSED BACK

- Notes
1. Taper of coping to begin at concrete lug.
 2. There is no View E-E for the 42" Recessed Back End Post.

APPROVAL	
<i>E. S. Friedman</i>	DIRECTOR
OFFICE OF BRIDGE DEVELOPMENT	
DATE: 6/11/05	
REVISIONS	
SHA	FHWA
11-14-05	

FHWA APPROVAL
DATE:

STATE OF MARYLAND
DEPARTMENT OF TRANSPORTATION
STATE HIGHWAY ADMINISTRATION
OFFICE OF BRIDGE DEVELOPMENT

42" F-SHAPE PARAPET END POST WITH FENCING
OR RAILING TRAIL END

STANDARD NO. BR-SB(6.55)-05-370

SHEET 4 OF 4

SUBSTRUCTURE ABUT.